



NOTE: 1) DOOR CUT-OUTS AS INDICATED UNDER DOOR DETAIL.  
 2) FRAME FOR STRIKE SHOWN UNDER LOCK DETAIL.

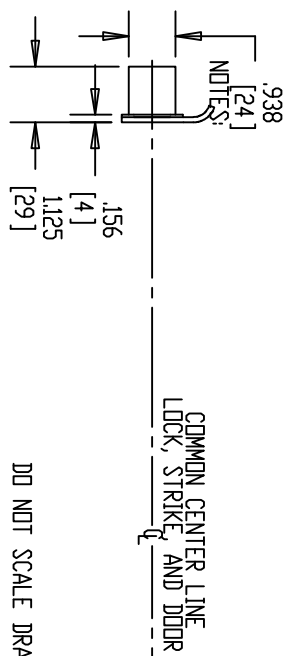

DO NOT SCALE DRAWING.

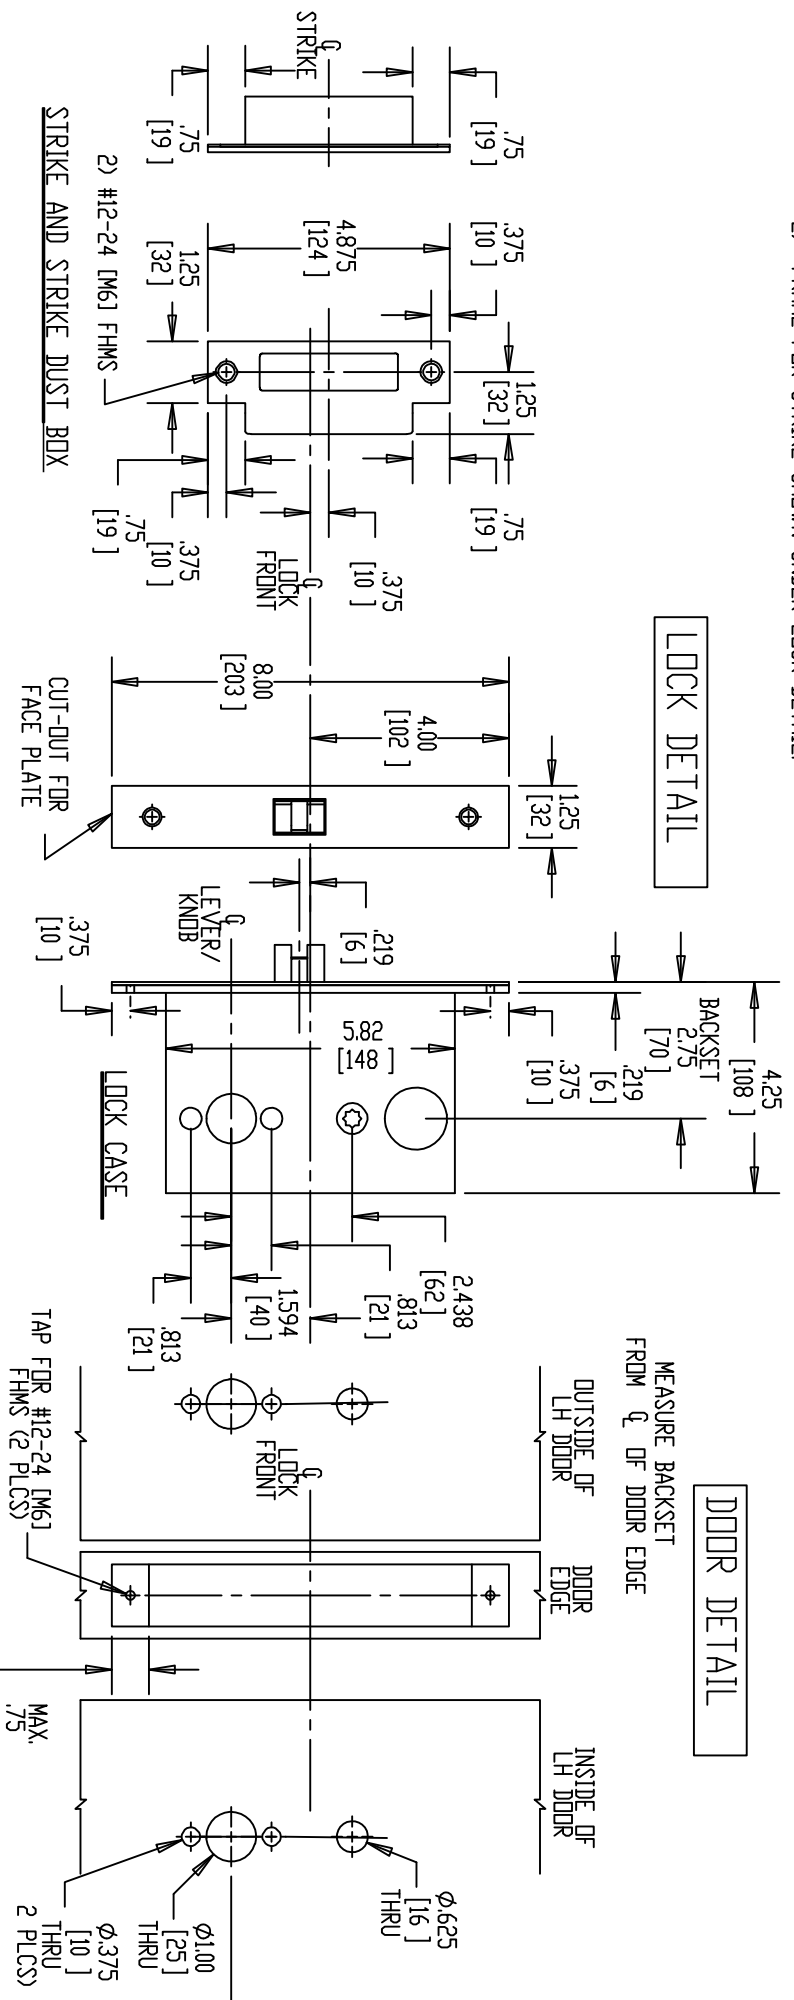

Brookline Industries  
 1624 South Clinton Street  
 Chicago, IL 60616 USA  
<http://brooklineind.com>

DIMENSIONS ARE INCHES ( ) ARE IN MILLIMETERS.

# M3040 WITH "A" or "B" ROSE FOR METAL DOORS

TEMPLATE NUMBER: **T-M3040ABM Rev1**

DATE: 01-01-10