


NOTE: 1) DOOR CUT-OUTS AS INDICATED UNDER DOOR DETAIL.
 2) FRAME FOR STRIKE SHOWN UNDER LOCK DETAIL.

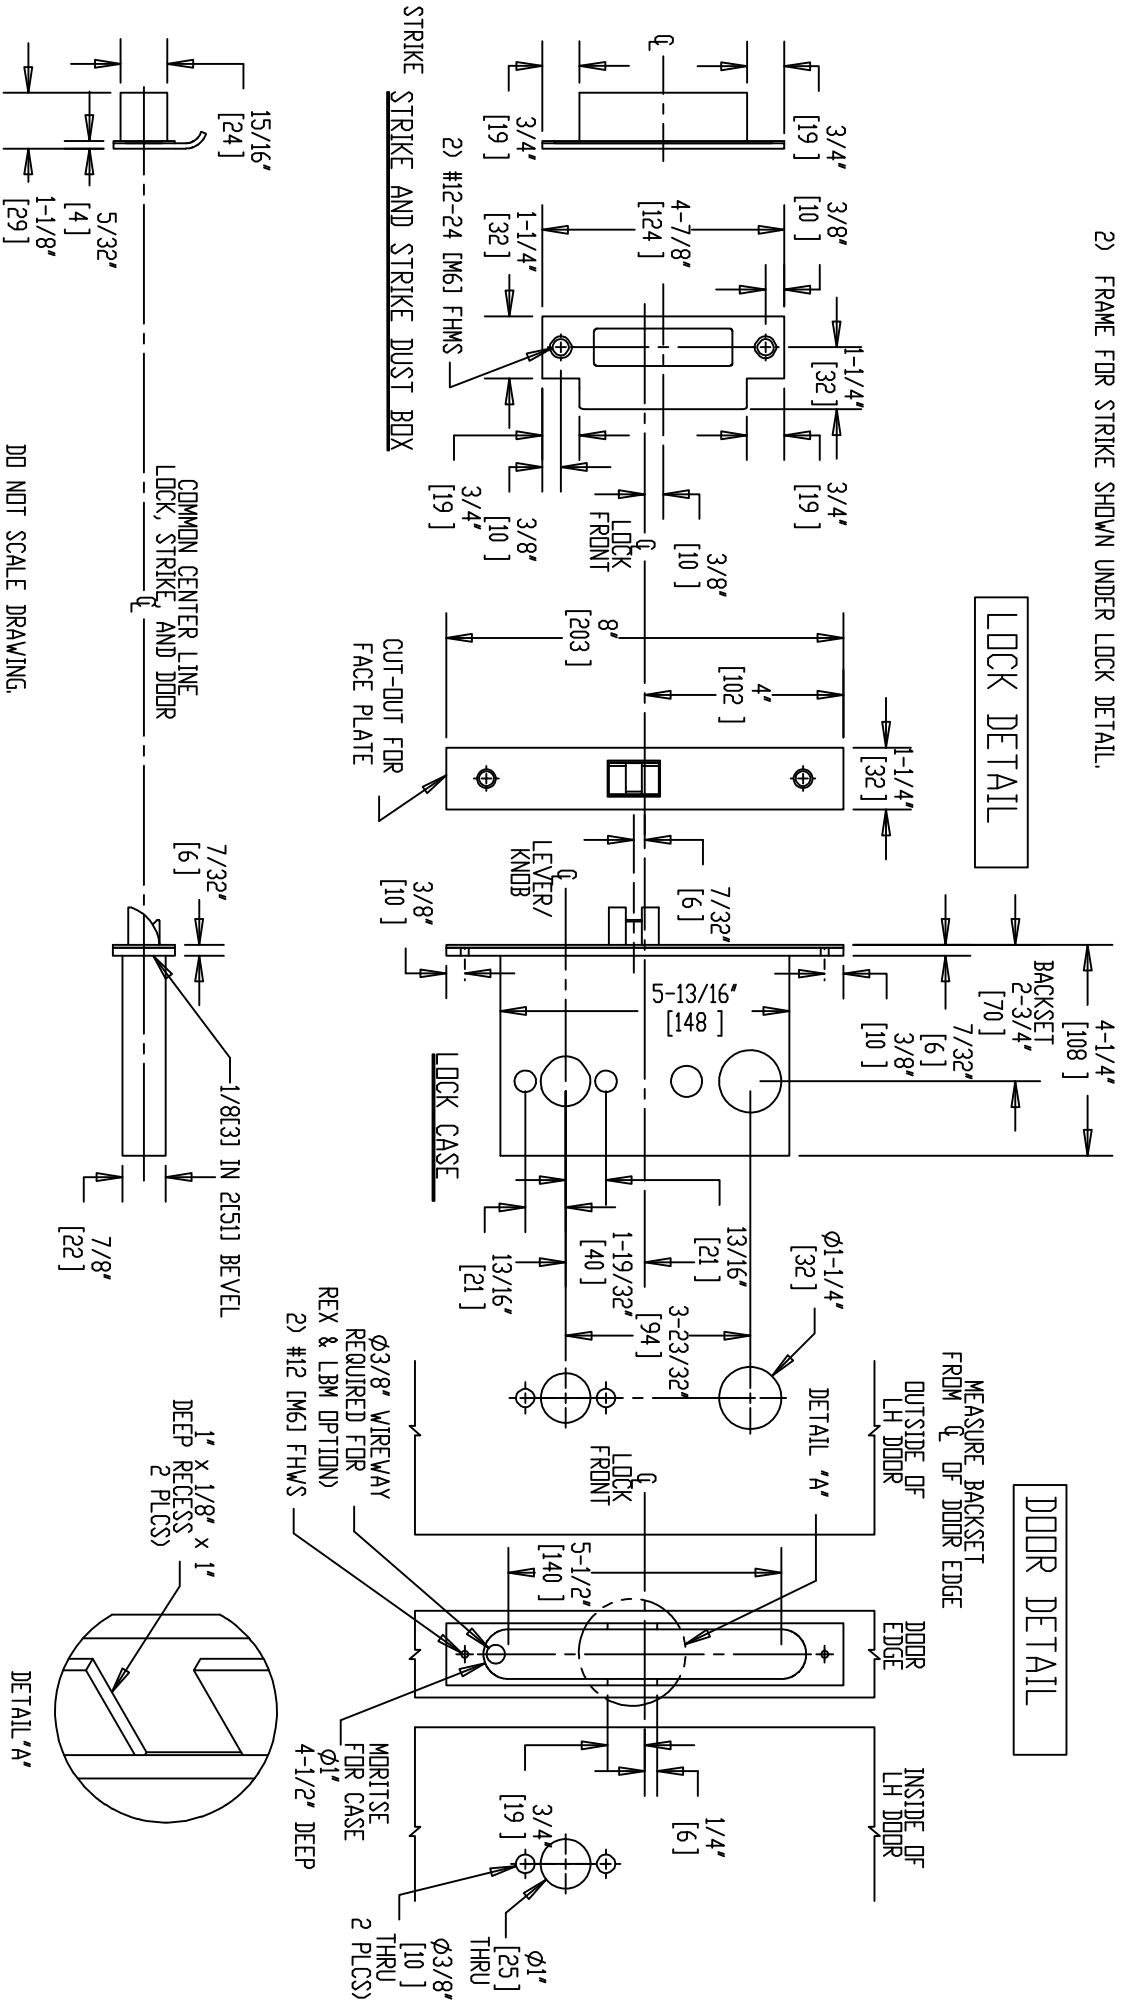

DO NOT SCALE DRAWING.



Brookline Industries
 1624 South Clinton Street
 Chicago, IL 60616 USA
<http://brooklineind.com>

M3050 WITH "A" or "B" ROSE FOR WOOD DOORS

DIMENSIONS ARE INCHES () ARE IN MILLIMETERS.

TEMPLATE NUMBER: **T-M3050ABW Rev1**

DATE: 01-01-10