


- NOTE: 1) DOOR CUT-OUTS AS INDICATED UNDER DOOR DETAIL.
 2) FRAME FOR STRIKE SHOWN UNDER LOCK DETAIL.
 3) FOR ELECTRIFIED LOCK USE NON STANDARD DEPTH
 SEE DETAIL 'B'

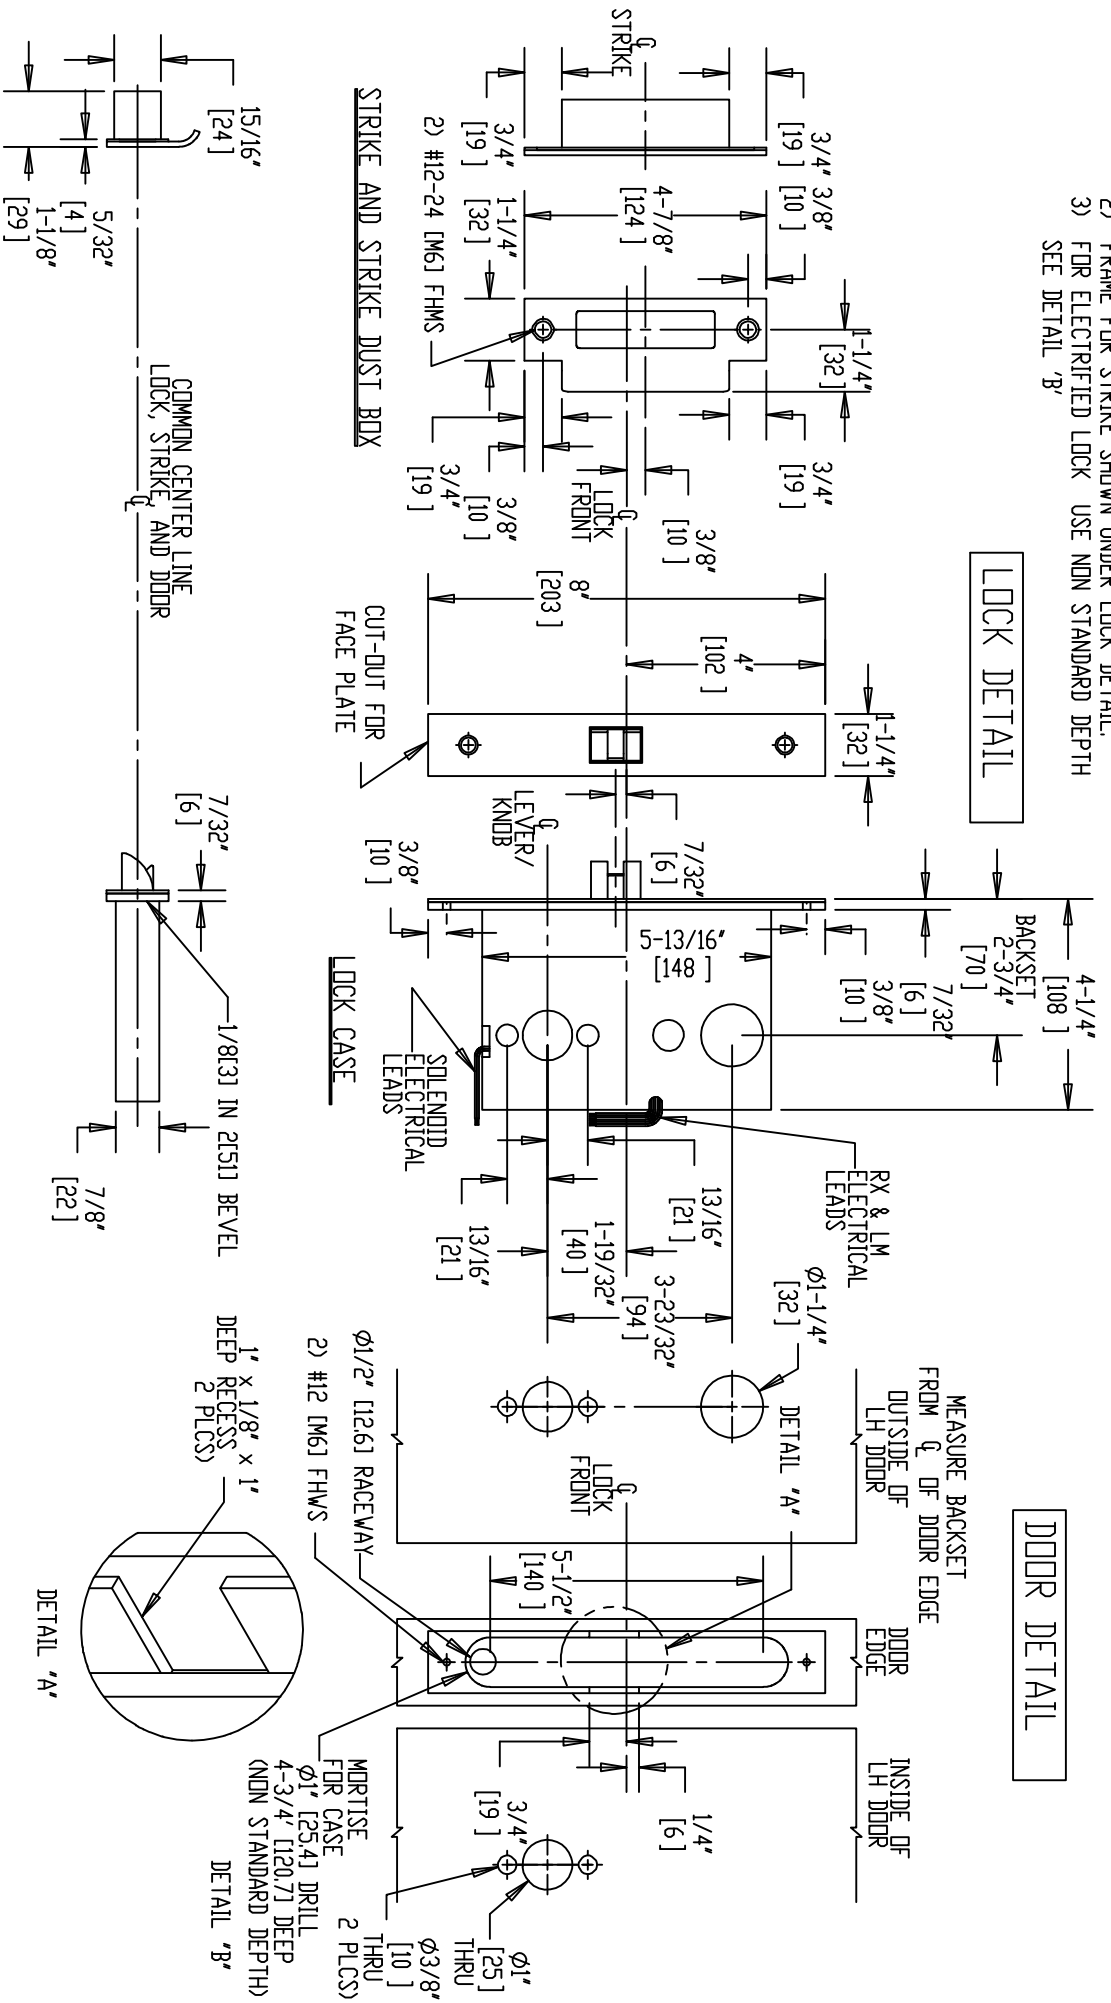

BROOKLINE
 Brookline Industries
 1624 South Clinton Street
 Chicago, IL 60616 USA
<http://brooklineind.com>

DIMENSIONS ARE INCHES () ARE IN MILLIMETERS.

**M3080ELR (REX) "A" or "B" ROSE
 FOR WOOD DOORS**

TEMPLATE NUMBER: **T-M3080ELR ABW Rev1**

DATE: 01-01-10