


NOTE: 1) DOOR CUT-OUTS AS INDICATED UNDER DOOR DETAIL.  
 2) FRAME FOR STRIKE SHOWN UNDER LOCK DETAIL.  
 3) FOR ELECTRIFIED LOCK USE NON STANDARD DEPTH SEE DETAIL 'B'

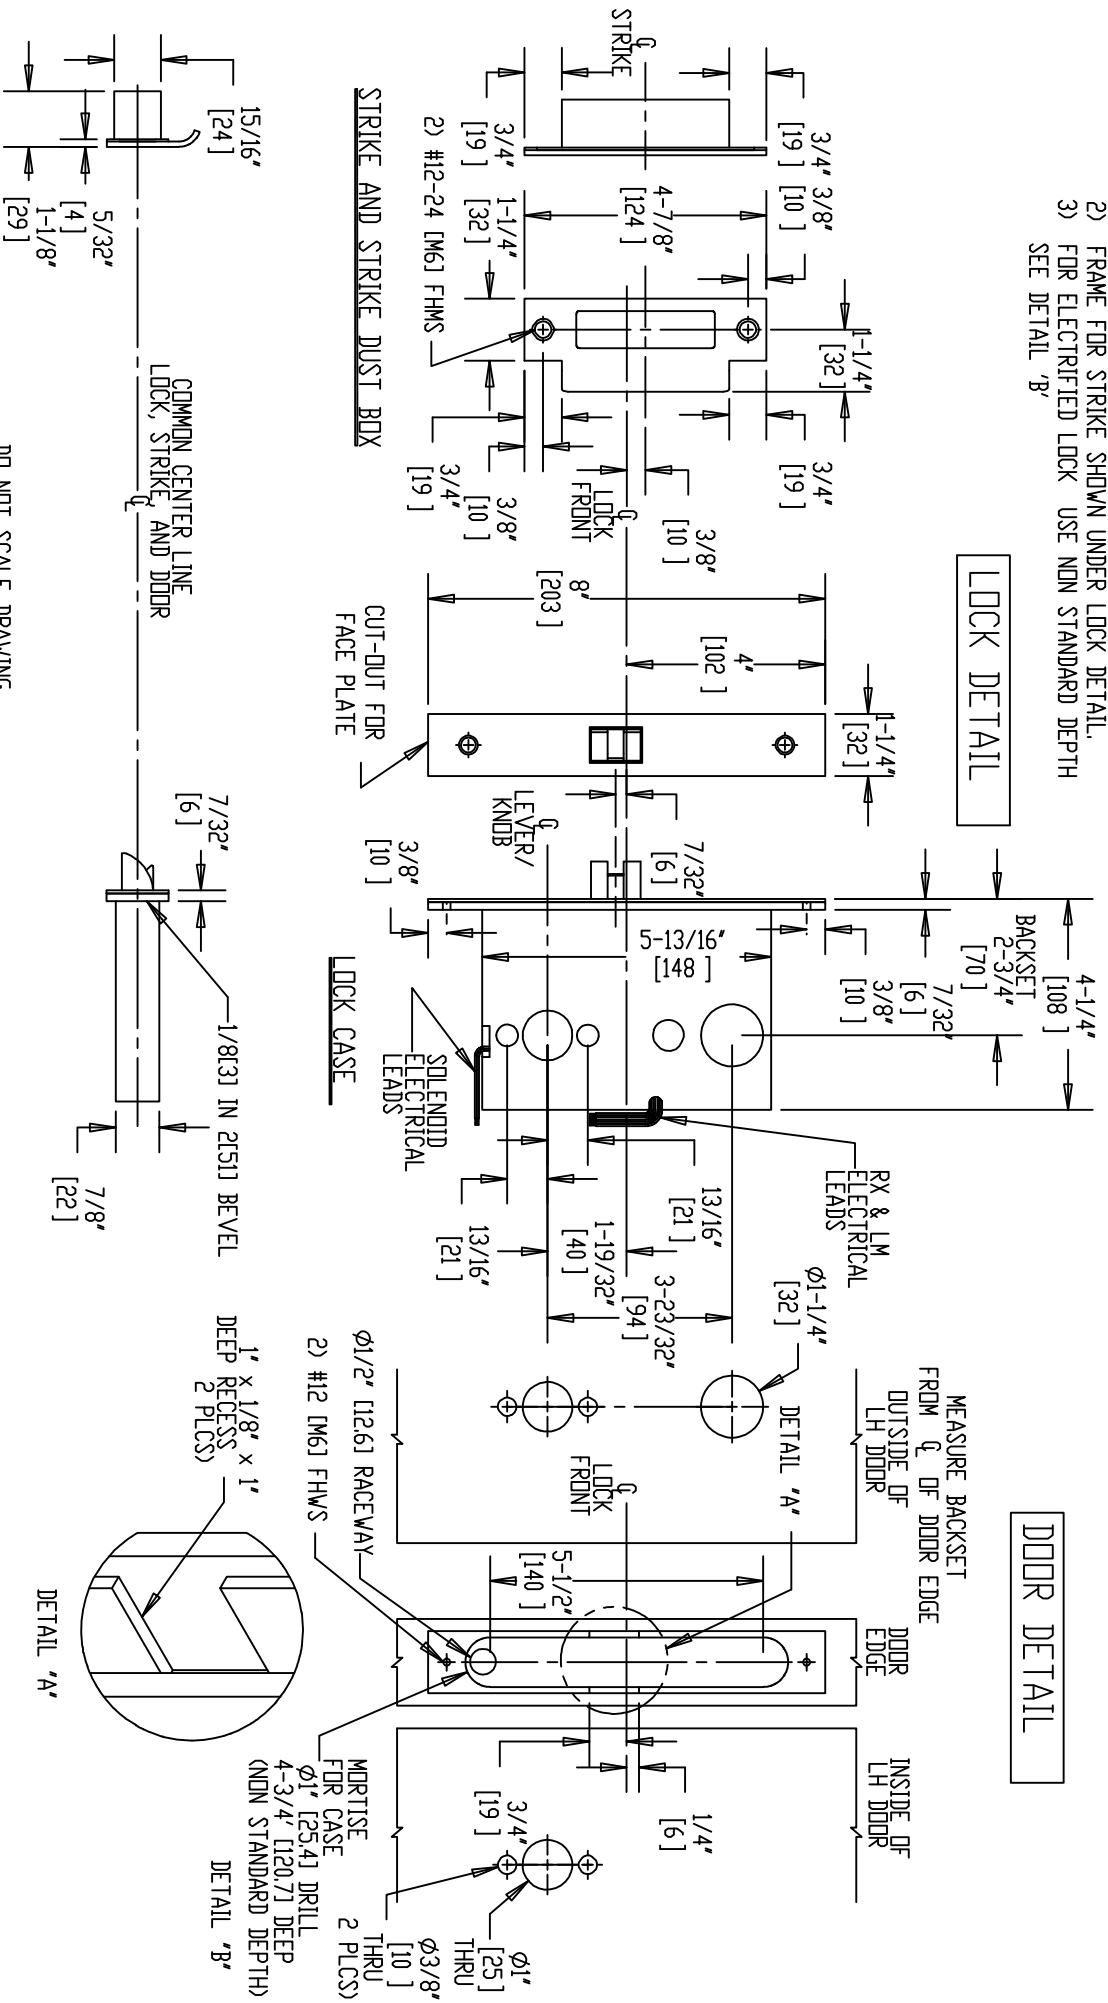

DO NOT SCALE DRAWING.



Brookline Industries  
 1624 South Clinton Street  
 Chicago, IL 60616 USA  
<http://brooklineind.com>

DIMENSIONS ARE INCHES ( ) ARE IN MILLIMETERS.

DOOR DETAIL

MEASURE BACKSET FROM  $\phi$  OF DOOR EDGE OUTSIDE OF LH DOOR

INSIDE OF DOOR EDGE LH DOOR

LOCK FRONT

LOCK THRU

DETAIL 'A'  
 1" x 1/8" x 1" DEEP RECESS 2 PLCS  
 2) #12 [M6] FHWS  
 $\phi$ 1/2" [12.6] RACEWAY  
 MORTISE FOR CASE  $\phi$ 1" [25.4] DRILL 4-3/4" [120.7] DEEP (NON STANDARD DEPTH)  
 DETAIL 'B'

M3080ELRL (REX & LBM) "A" or "B"  
 ROSE FOR WOOD DOOR

TEMPLATE NUMBER: T-M3080ELRL ABW Rev1

DATE: 01-01-10