


NOTE: 1) DOOR CUT-OUTS AS INDICATED UNDER DOOR DETAIL.  
 2) FRAME FOR STRIKE SHOWN UNDER LOCK DETAIL.  
 3) FOR ELECTRIFIED LOCK USE NON STANDARD DEPTH SEE DETAIL 'B'

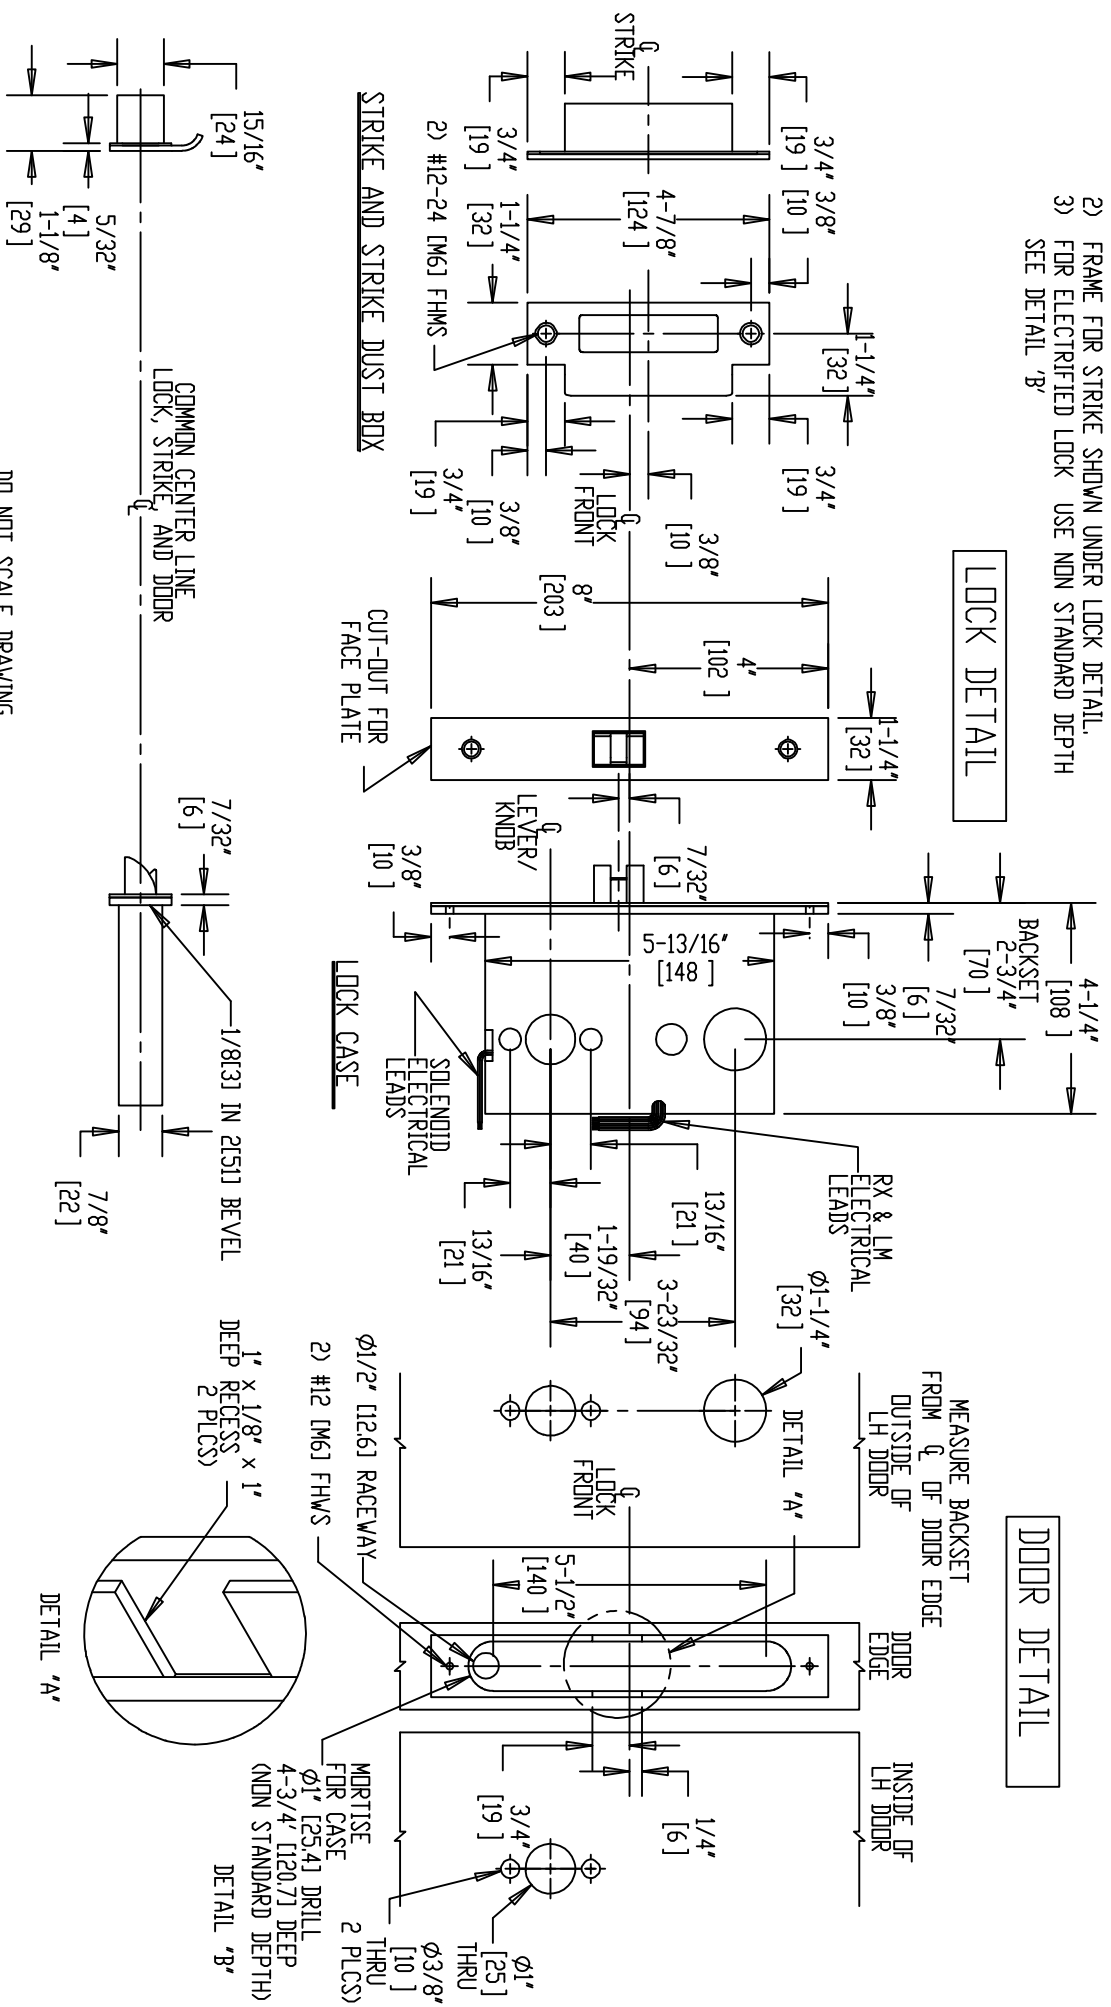

DD NOT SCALE DRAWING.



Brookline Industries  
 1624 South Clinton Street  
 Chicago, IL 60616 USA  
<http://brooklineind.com>

DIMENSIONS ARE INCHES ( ) ARE IN MILLIMETERS.

# M3080EU WITH "A" or "B" ROSE FOR WOOD DOORS

TEMPLATE NUMBER: **T-M3080EU ABW Rev1**

DATE: 01-01-10