


- NOTE: 1) DOOR CUT-OUTS AS INDICATED UNDER DOOR DETAIL.
 2) FRAME FOR STRIKE SHOWN UNDER LOCK DETAIL.
 3) FOR ELECTRIFIED LOCK USE NON STANDARD DEPTH SEE DETAIL 'B'

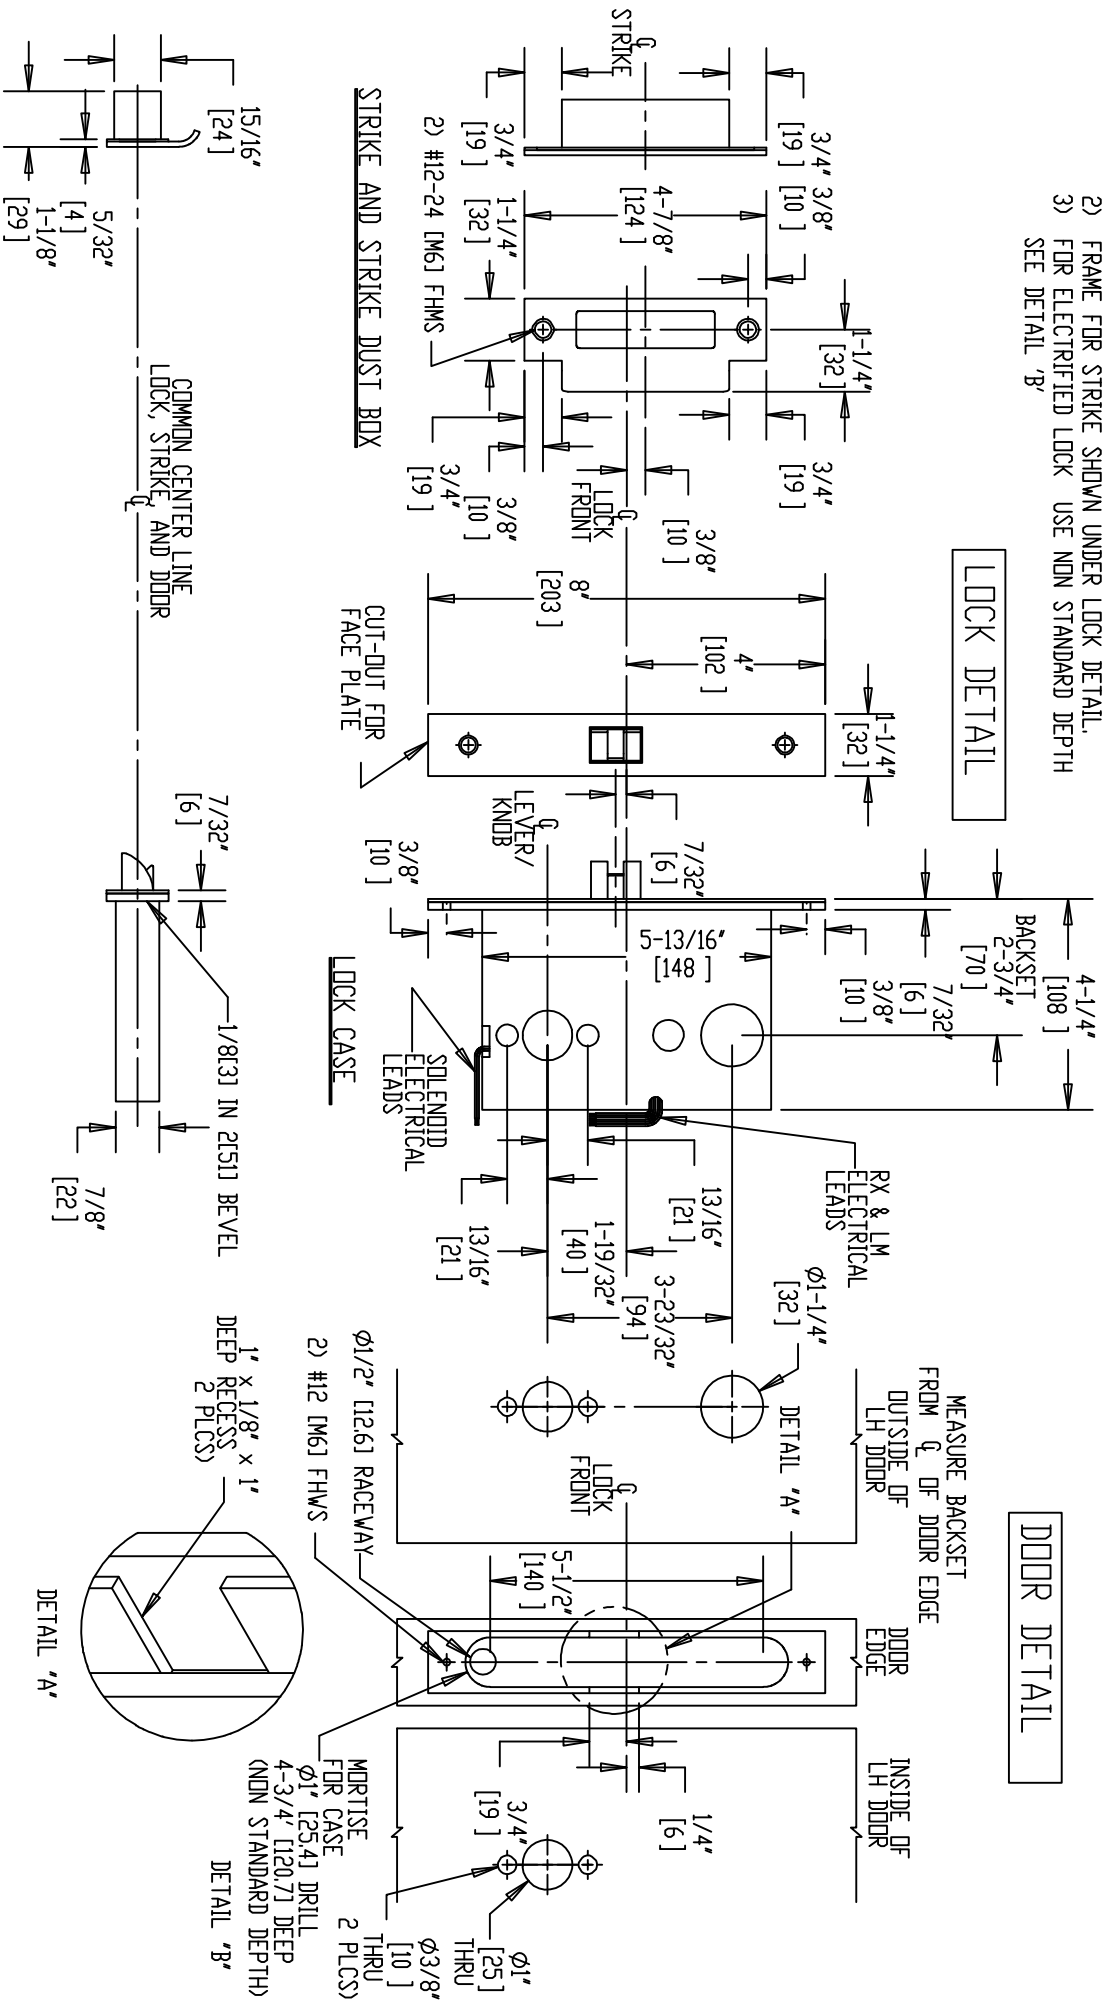

Brookline Industries
 1624 South Clinton Street
 Chicago, IL 60616 USA
<http://brooklineind.com>

DIMENSIONS ARE INCHES () ARE IN MILLIMETERS.

M3080EUR (REX) "A" or "B" ROSE FOR WOOD DOORS

TEMPLATE NUMBER: **T-M3080EUR ABW Rev1**

DATE: 01-01-10