


NOTE: 1) DOOR CUT-OUTS AS INDICATED UNDER DOOR DETAIL.
 2) FRAME FOR STRIKE SHOWN UNDER LOCK DETAIL.
 3) FOR ELECTRIFIED LOCK USE NON STANDARD DEPTH SEE DETAIL 'B'

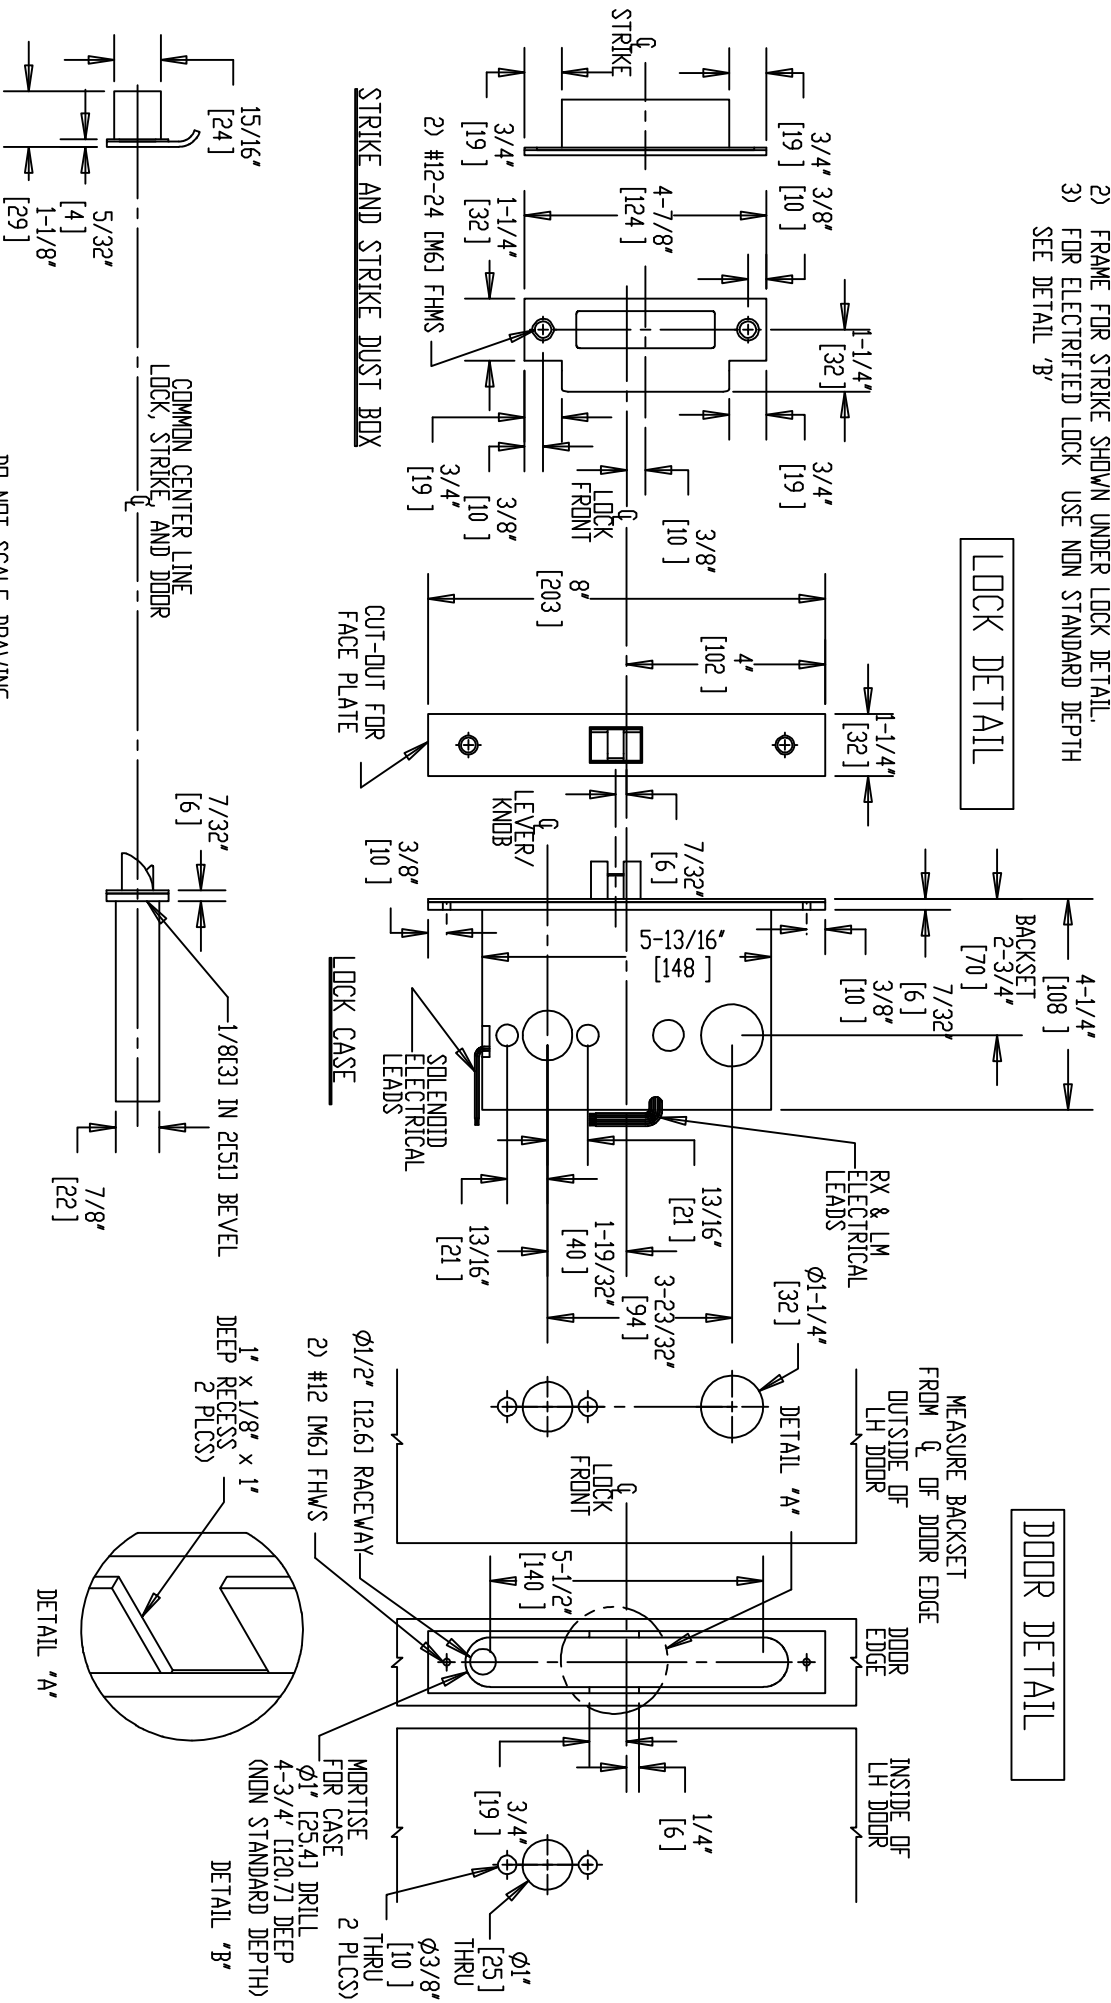

DD NOT SCALE DRAWING.



Brookline Industries
 1624 South Clinton Street
 Chicago, IL 60616 USA
<http://brooklineind.com>

DIMENSIONS ARE INCHES () ARE IN MILLIMETERS.

DOOR DETAIL

LOCK DETAIL

M3080EURL (REX & LBM) "A" or "B"

ROSE FOR WOOD DOOR

TEMPLATE NUMBER: T-M3080EURL ABW Rev1

DATE: 01-01-10