


NOTE: 1) DOOR CUT-DUTS AS INDICATED UNDER DOOR DETAIL.  
 2) FRAME FOR STRIKE SHOWN UNDER LOCK DETAIL.

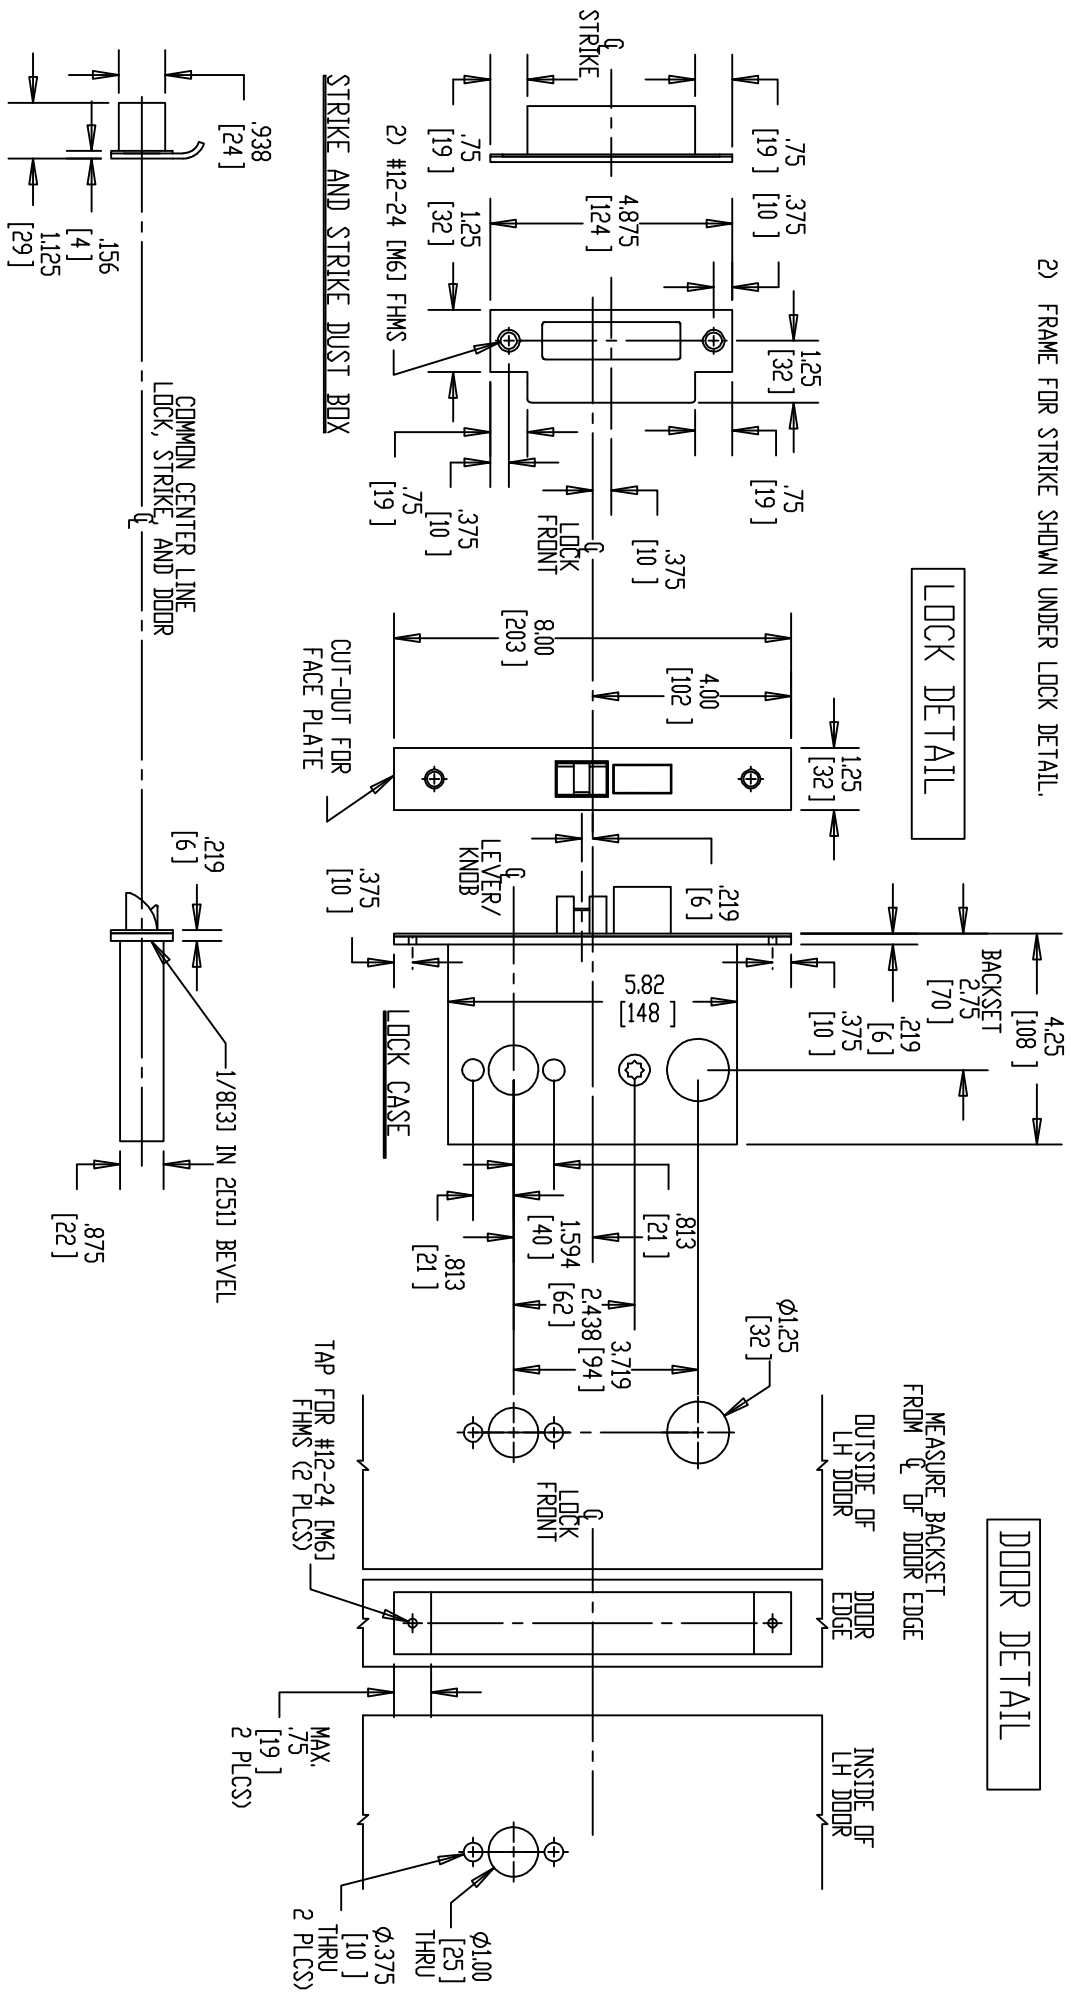

DO NOT SCALE DRAWING.



Brookline Industries  
 1624 South Clinton Street  
 Chicago, IL 60616 USA  
<http://brooklineind.com>

DIMENSIONS ARE INCHES ( ) ARE IN MILLIMETERS.

DOOR DETAIL

MEASURE BACKSET FROM  $\phi$  OF DOOR EDGE

OUTSIDE OF LH DOOR DOOR EDGE INSIDE OF LH DOOR

$\phi$ 1.00 THRU [25] [10]  $\phi$ .375 THRU [10] 2 PLCS) MAX. .75 [19] 2 PLCS)

TAP FOR #12-24 (M6) FHMS (2 PLCS)

**M3480 WITH "A" or "B" ROSE FOR METAL DOORS**

TEMPLATE NUMBER: **T-M3480ABM Rev1**

DATE: 01-01-10