


- NOTE: 1) DOOR CUT-OUTS AS INDICATED UNDER DOOR DETAIL.
 2) FRAME FOR STRIKE SHOWN UNDER LOCK DETAIL.
 3) TO FIND LOCATION FOR TOP HOLE USE "G" ESCUTCHEON AS GUIDE AFTER LOCK IS INSTALLED

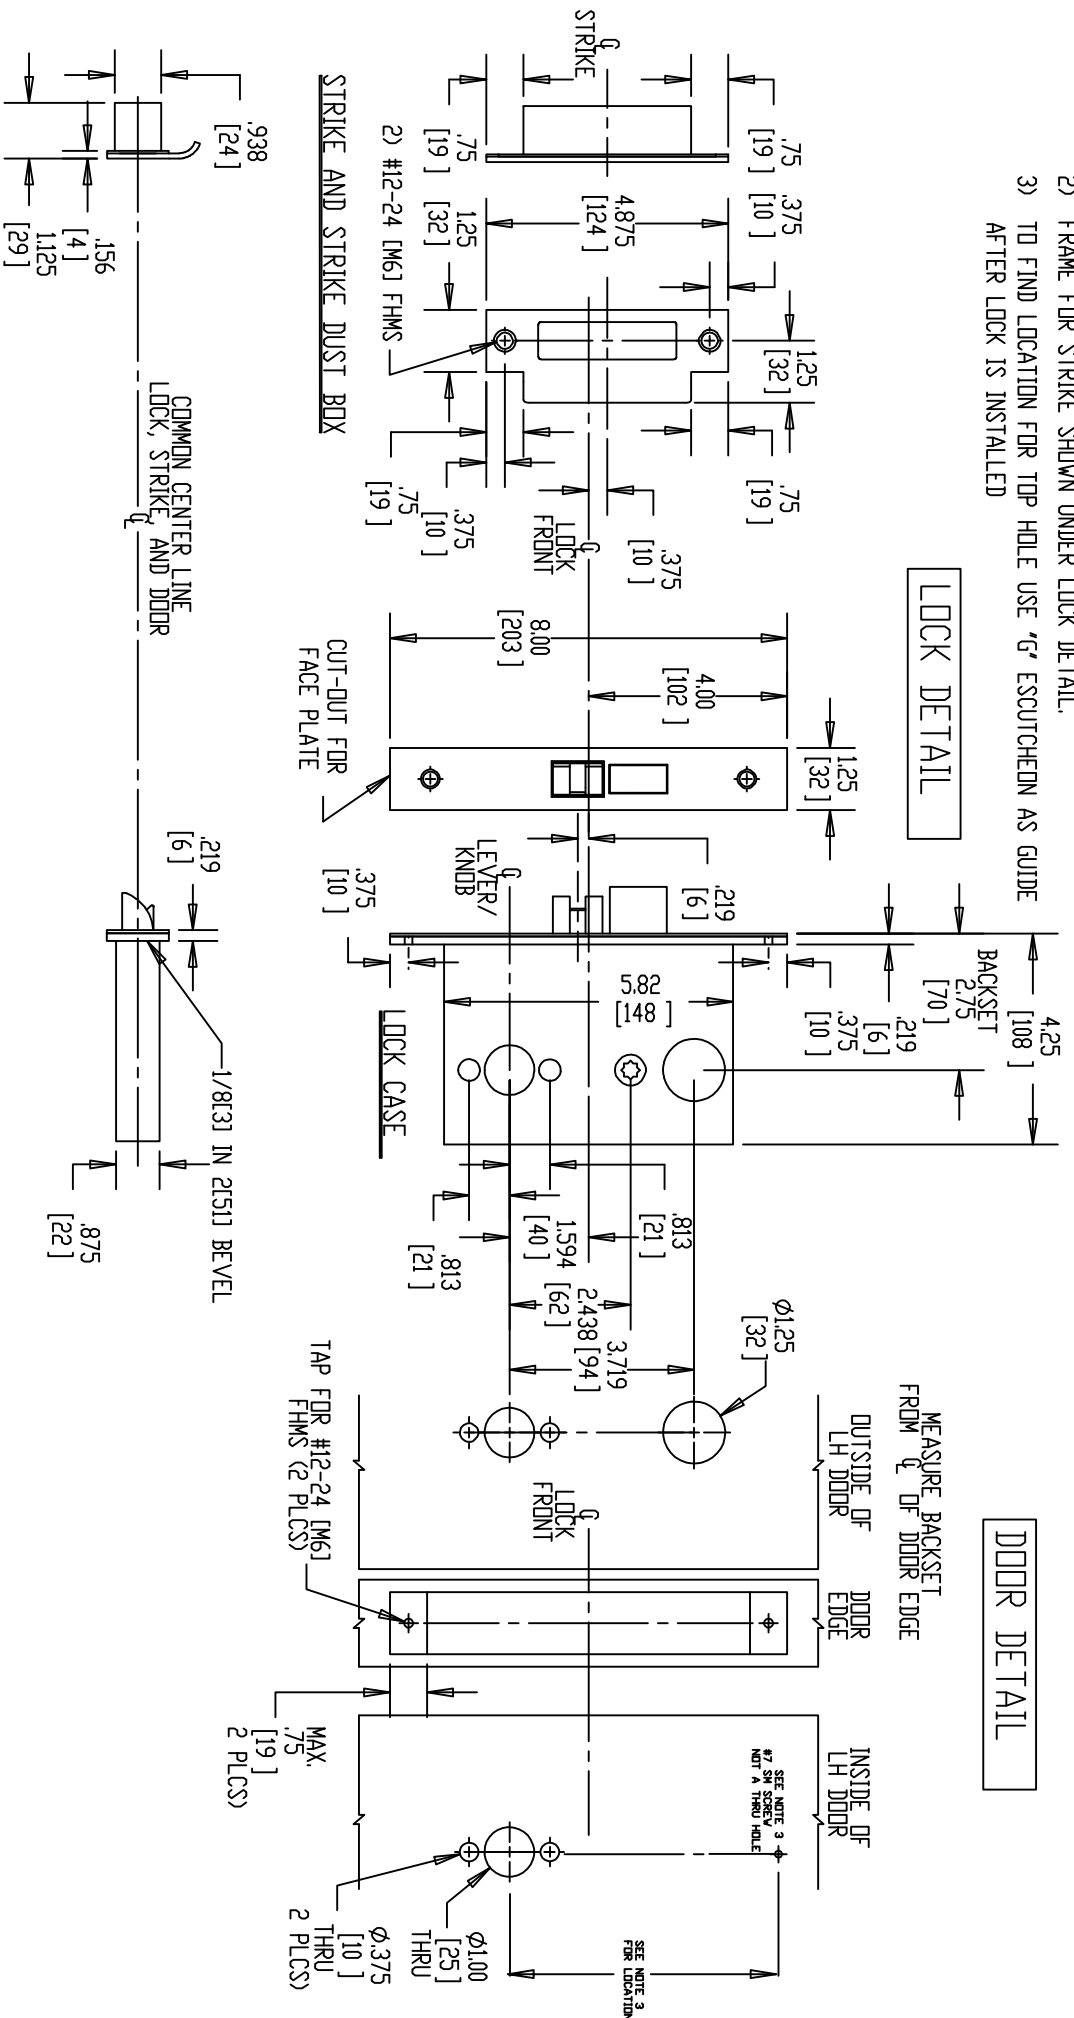

DO NOT SCALE DRAWING.



Brookline Industries
 1624 South Clinton Street
 Chicago, IL 60616 USA
<http://brooklineind.com>

DIMENSIONS ARE INCHES () ARE IN MILLIMETERS.

M3480 WITH "G" ESCUTCHEON FOR METAL DOORS

TEMPLATE NUMBER: **T-M3480GM Rev1**

DATE: 01-01-10