


- NOTE: 1) DOOR CUT-OUTS AS INDICATED UNDER DOOR DETAIL.  
 2) FRAME FOR STRIKE SHOWN UNDER LOCK DETAIL.  
 3) TO FIND LOCATION FOR TOP HOLE USE "G" ESCUTCHEON AS GUIDE AFTER LOCK IS INSTALLED

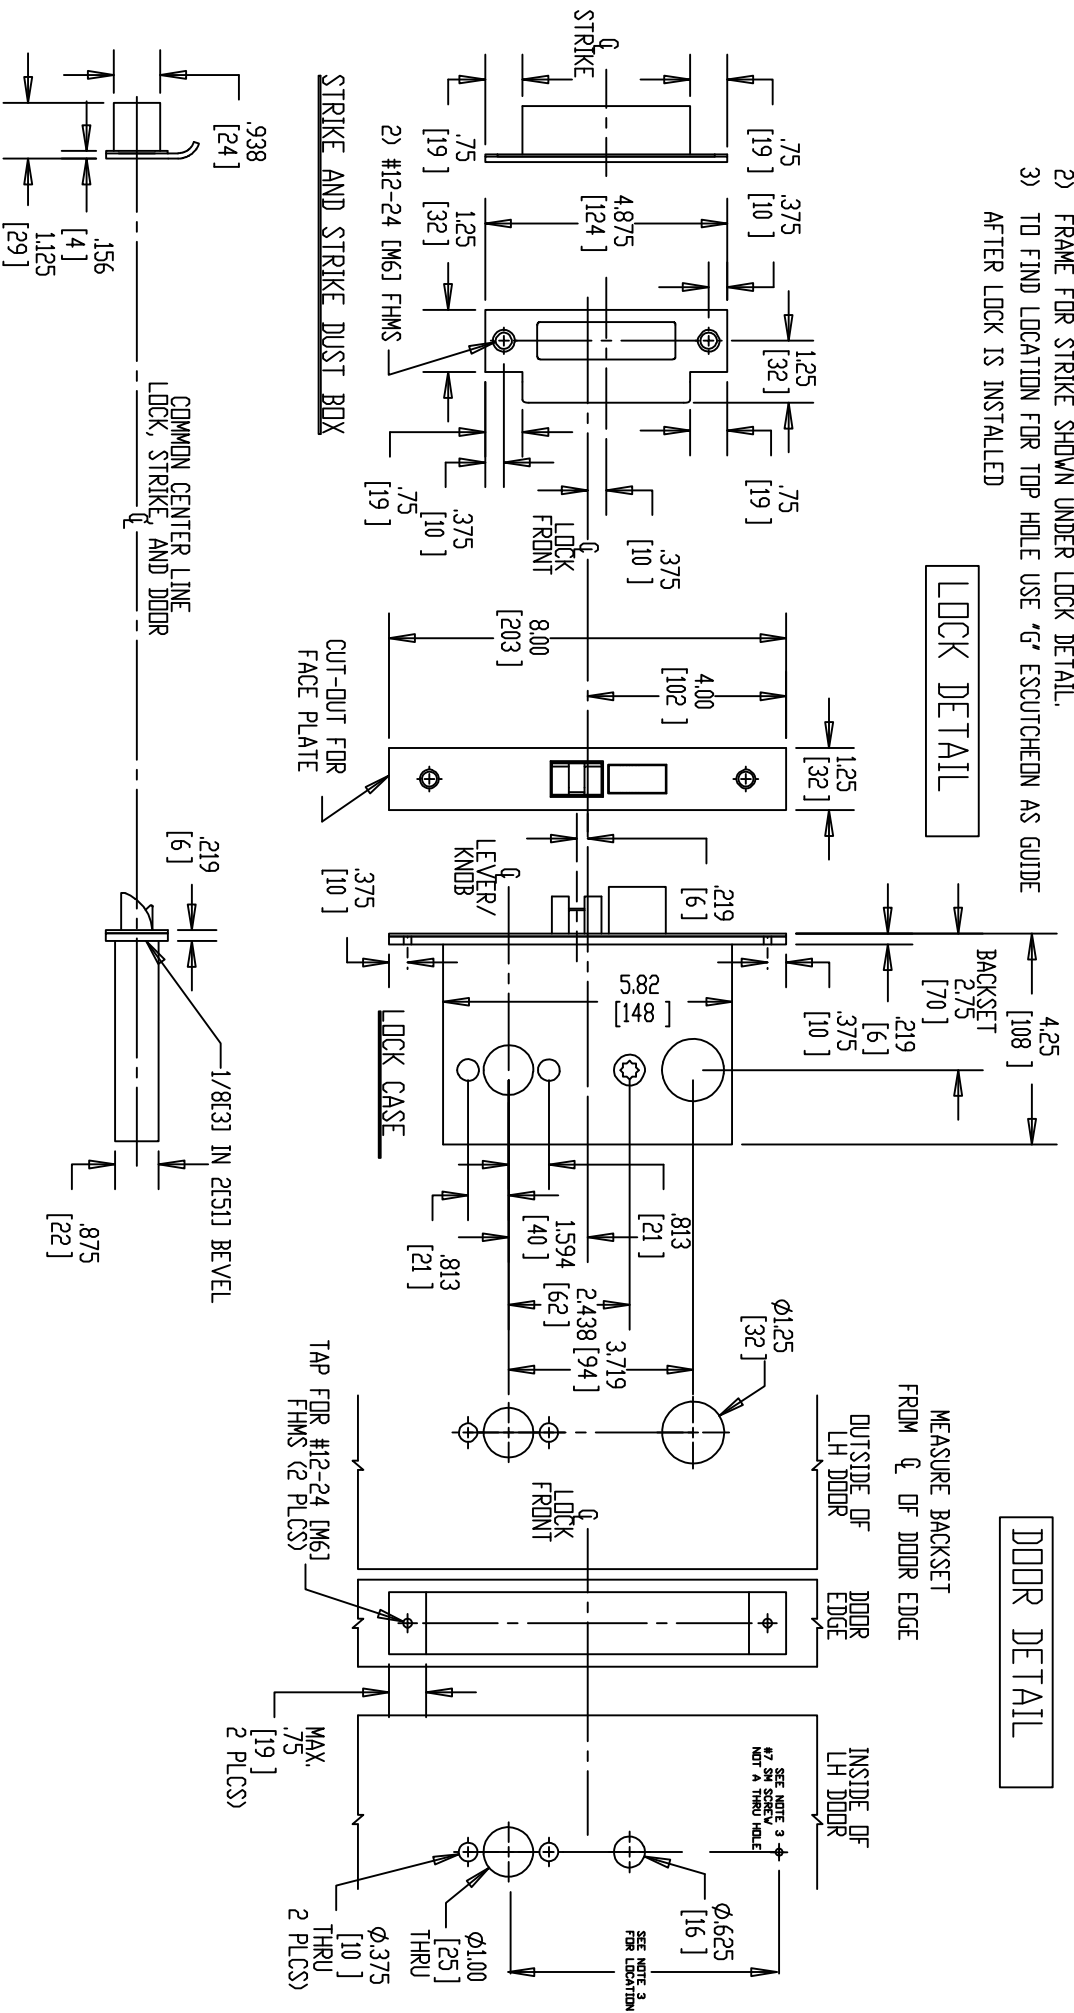

DO NOT SCALE DRAWING.



Brookline Industries  
 1624 South Clinton Street  
 Chicago, IL 60616 USA  
<http://brooklineind.com>

# M3485 WITH "G" ESCUTCHEON FOR METAL DOORS

DIMENSIONS ARE INCHES ( ) ARE IN MILLIMETERS.

TEMPLATE NUMBER: **T-M3485GM Rev1**

DATE: 01-01-10