




Brookline Industries
 1624 South Clinton Street
 Chicago, IL 60616 USA
<http://brooklineind.com>

1238S Pivot Set 1-1/2 Offset Template 1238S Rev 1 Jun 2006

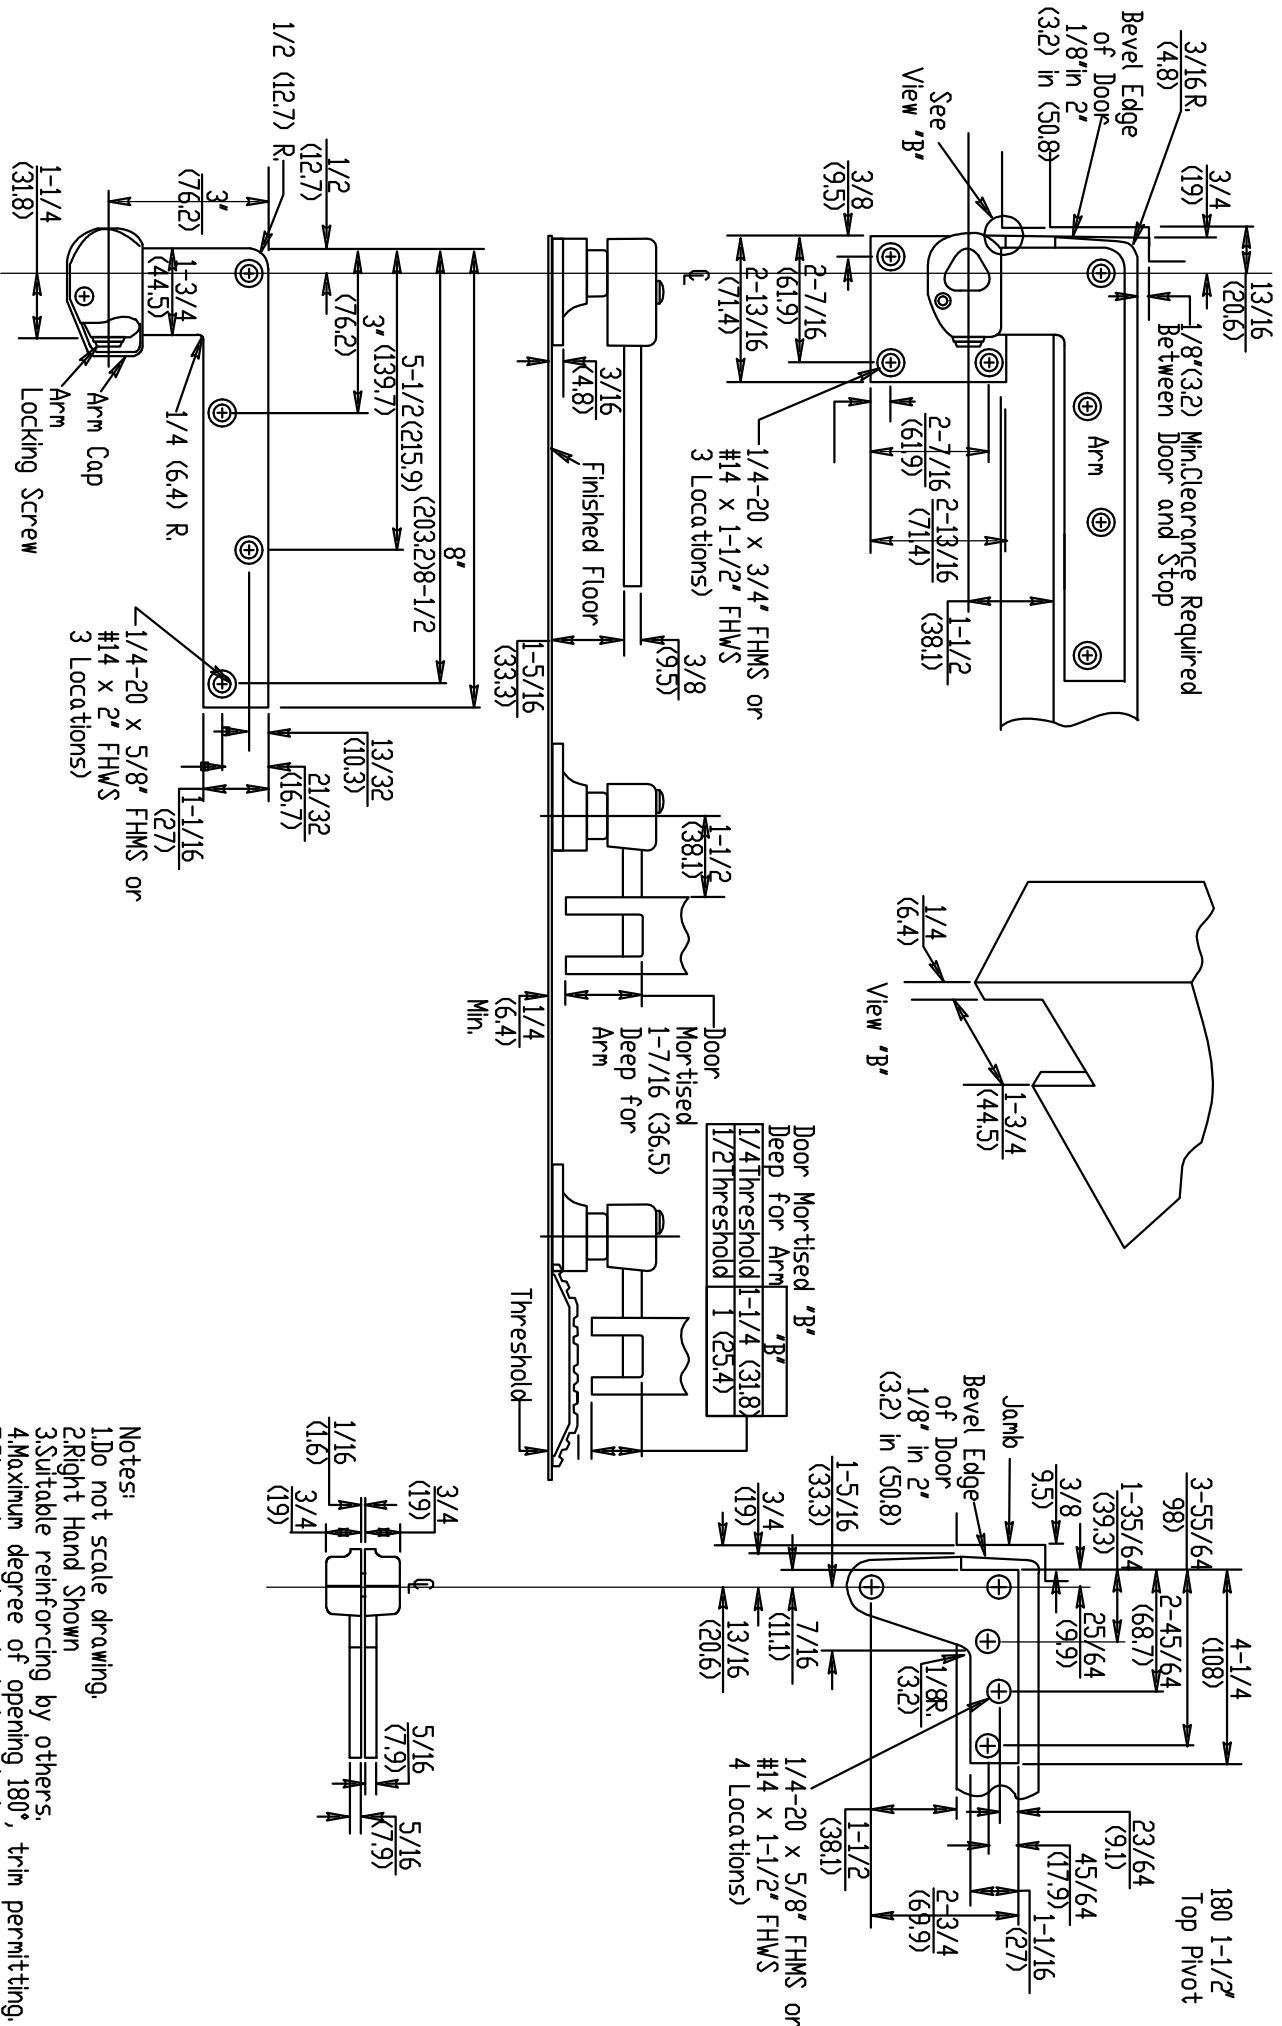

- Notes:
 1. Do not scale drawing.
 2. Right Hand Shown
 3. Suitable reinforcing by others.
 4. Maximum degree of opening 180°, trim permitting.
 5. Dimensions given in inches (mm).